




Partly Glazed & Partly Panelled Door
(With Frame)

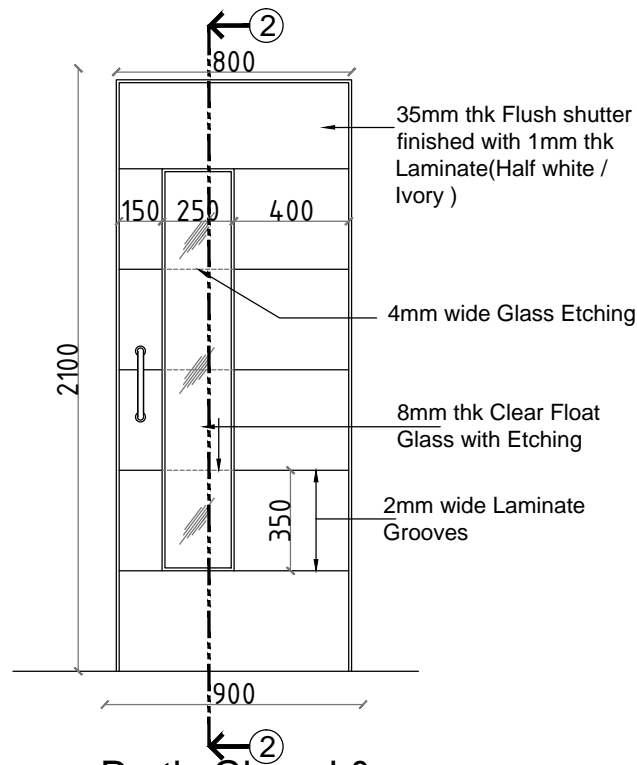

Partly Glazed & Partly Panelled Door
(Without Frame)

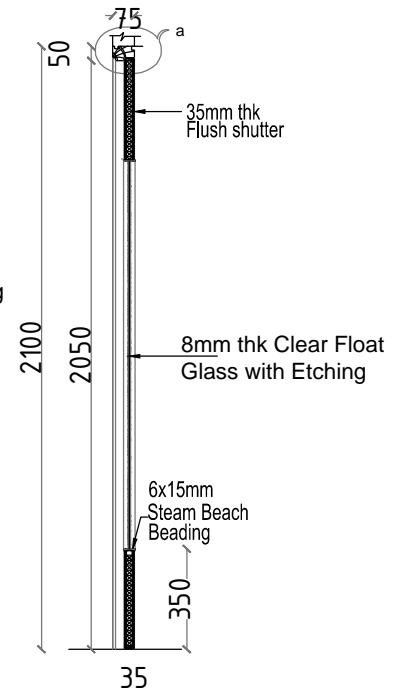

Section 2-2

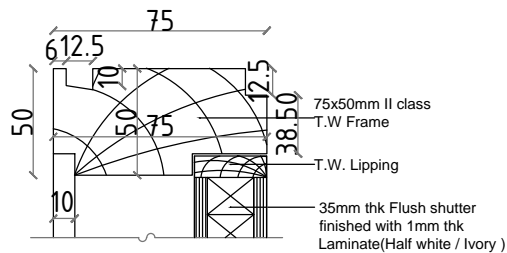

Detail - a

Note:

- Hinges - 4 Nos.
(Dorma Make No.: BB 4330 or Equivalent)
- Door Closer - 1 No.
(Dorma Make /Equivalent No.TS 68 or Equivalent)
- Handle - 2 Nos.
(Dorma Make No.: TGDI 30020 or Equivalent)
- Dead Lock - 1 No.
(Dorma Make No.: 778 or Equivalent)

PG/PP Door Details

PROPOSED INTERIOR LAYOUT FOR
ORIENTAL INSURANCE
TRICHY.

DRAWING TITLE : PG/PP DOOR DETAILS

- ADVANCE COPY
- SCHEME LEVEL
- FINAL COPY
- TENDER COPY

DRAWN : SUMATHI.V

SCALE : NTS

CHKD : V.J.S

DATE : 19-04-2016

JOB NO : 41-115-10AD

SHEET NO : 08

REVISION NO: 00

CADD DOWN-E-DRIVE-41-INTERIOR...

jana
Kamak
Architects

New No : 16, (Old No : C-154) First Floor,
Sixth cross, East Extension, Thillai Nagar,
Trichirapalli - 620 018, Tamil Nadu.

e.mail:jana_horizon@yahoo.co.in

HORIZON
ARCHITECTS ASSOCIATES